


METHOD OF ESTABLISHMENT:  
DEEDED PLATS  
MONUMENTATIONS &  
LEGAL SURVEYS

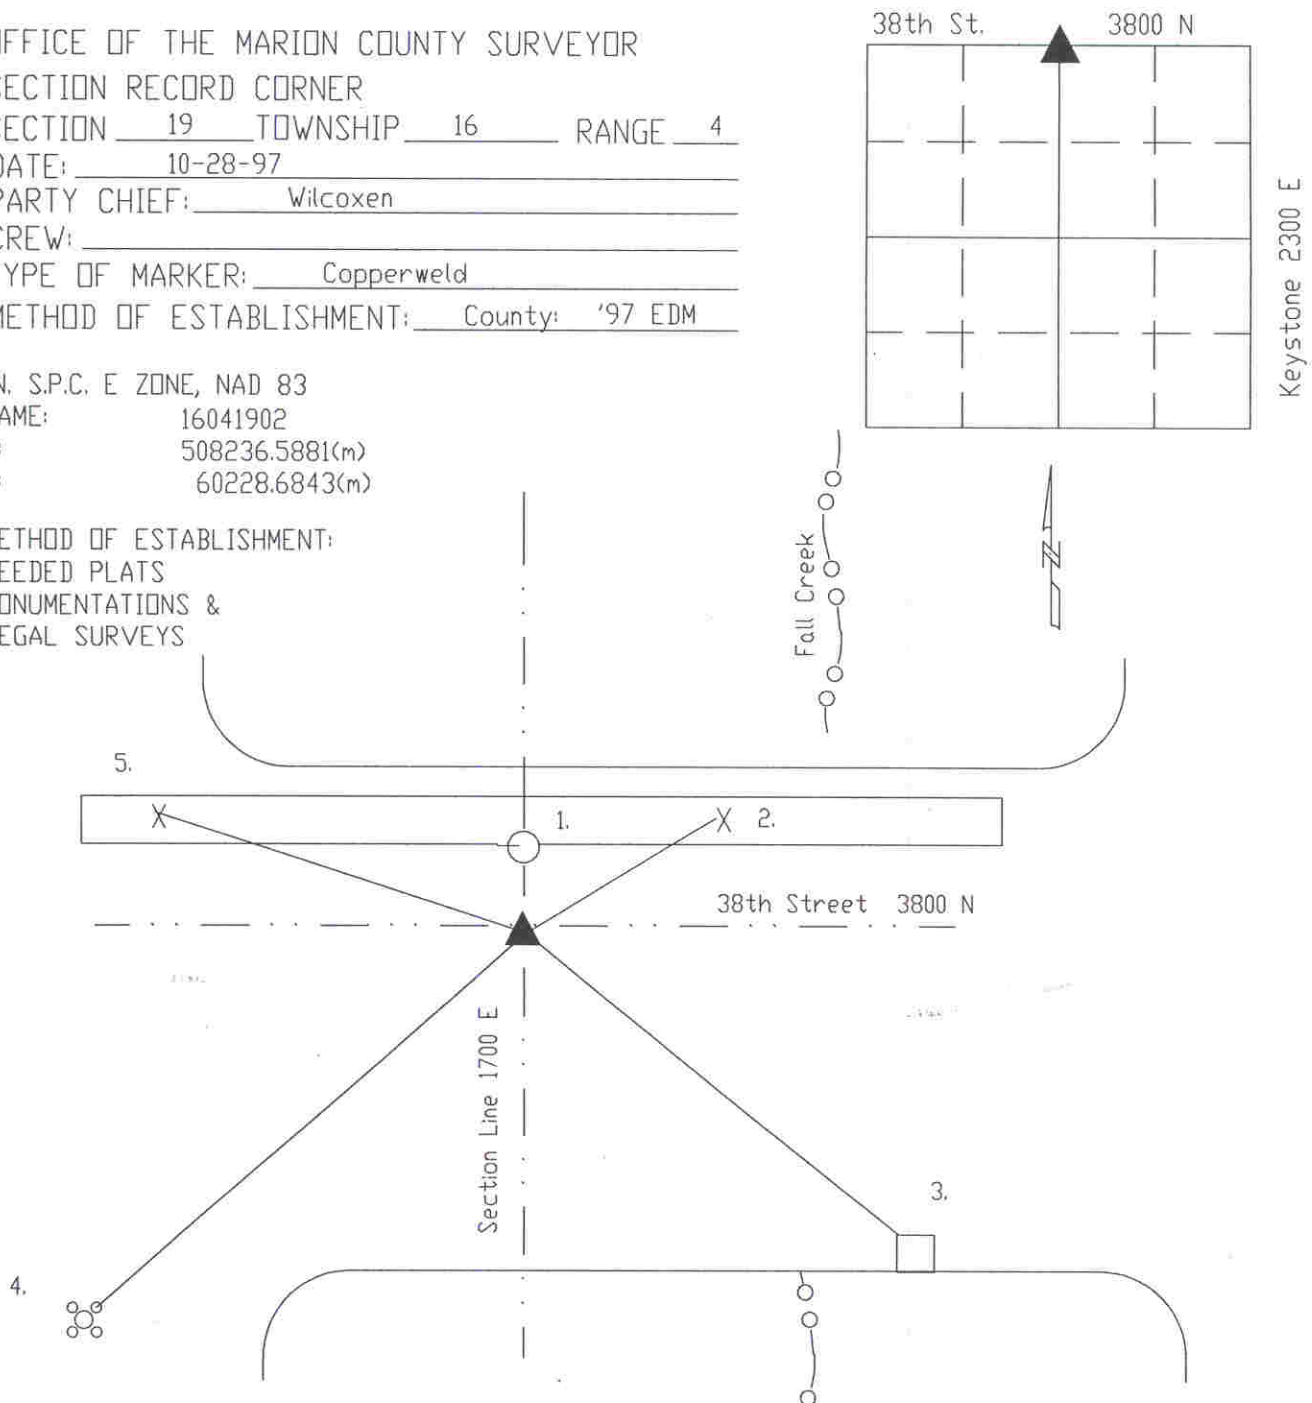

Original post set 1820 by Hendricks with witnesses: 7" buckeye N 27 W 10 links, 12" dogwood S 52 E 40 links per Marion County Atlas. pg. 11. Fatout 4-1-1872 called no stone nor witnesses per Center Township Legal Survey Book pg. 4. In establishing this corner the following subdivisions were used: Maple Crest Sub Plat Book 17, pg. 9; Sutherland Avenue Heights Subdivision Plat Book 18, pg. 86; Johnson & Brown subdivision Plat Book 4, pg. 294 and East Boulevard Heights subdivision Plat Book 18, pg. 43. Legal survey distances and curb splits were also used. 10-20-97 a copperweld set by Wilcoxon MCSO.

SC641902

REF.	DISTANCE	DESCRIPTION
1.	3.74'	Due N to S-face of median
2.	11.41'	'x' in median
3.	35.75'	NW corner metal inlet (over Fall Creek)
4.	43.94'	'x' NE-bolt alum. pole #288-408B
5.	24.94'	'x' in median